
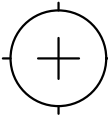


- Mazarron Curved Roof Tile  
(Supplied by KAWARA)
- 0.5 mm Galvalume Hat Type Horizontal Battens  
(Supplied by KAWARA)
- (for Over Tile)
- 0.5 mm Galvalume Double Furring Vertical Battens  
(Supplied by KAWARA)
- (for Under Tile)
- 0.5 mm Galvalume Double Furring Vertical Battens  
(Supplied by KAWARA)
- Undersheeting  
(Supplied by KAWARA)
- Eave Flashing  
(Supplied by KAWARA)
- Polysield Reflective Foil Insulation  
(Supplied by KAWARA)
- Fascia Board  
(Supplied by General Contractor / Other Contractor)
- C-Purlins  
(Supplied by General Contractor / Other Contractor)

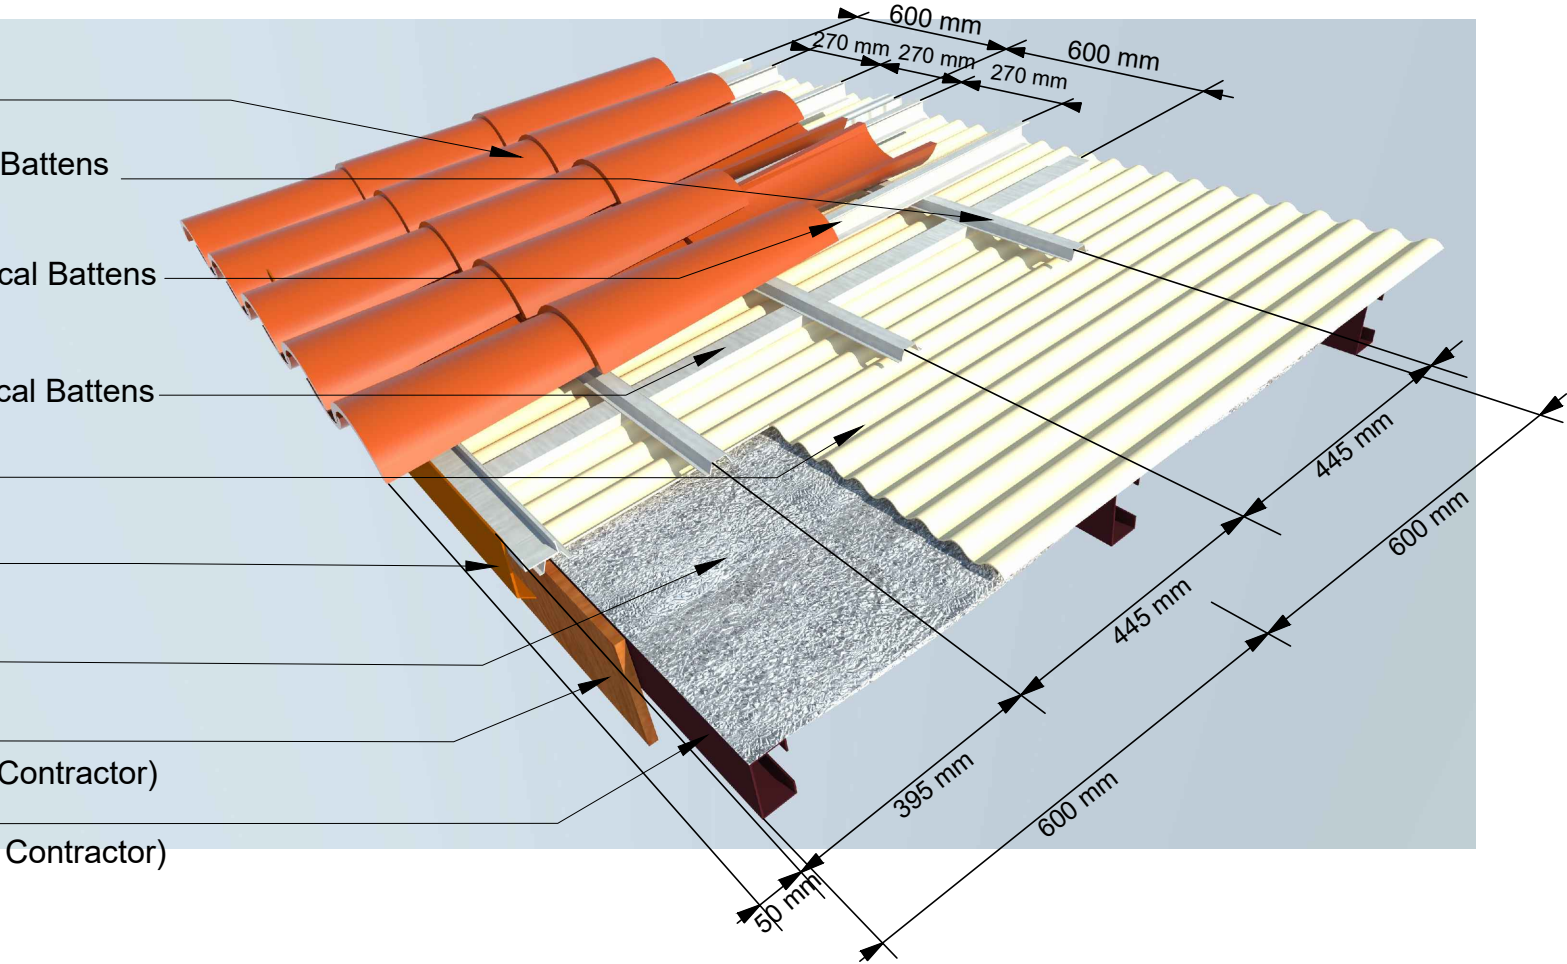

**METHODOLOGY OF INSTALLATION**  
**MAZARRON CURVED ROOF TILE**

SCALE

NOT DRAWN TO SCALE